


Studio Theatre  
South Hill Park Arts Centre.  
South Hill Park Trust Ltd accepts no responsibility and/or liability for direct or consequential loss or damage arising from errors or inaccuracies in this drawing. Any persons intending to use this drawing for any purpose should therefore independently check all measurements on site. 06/04/2009

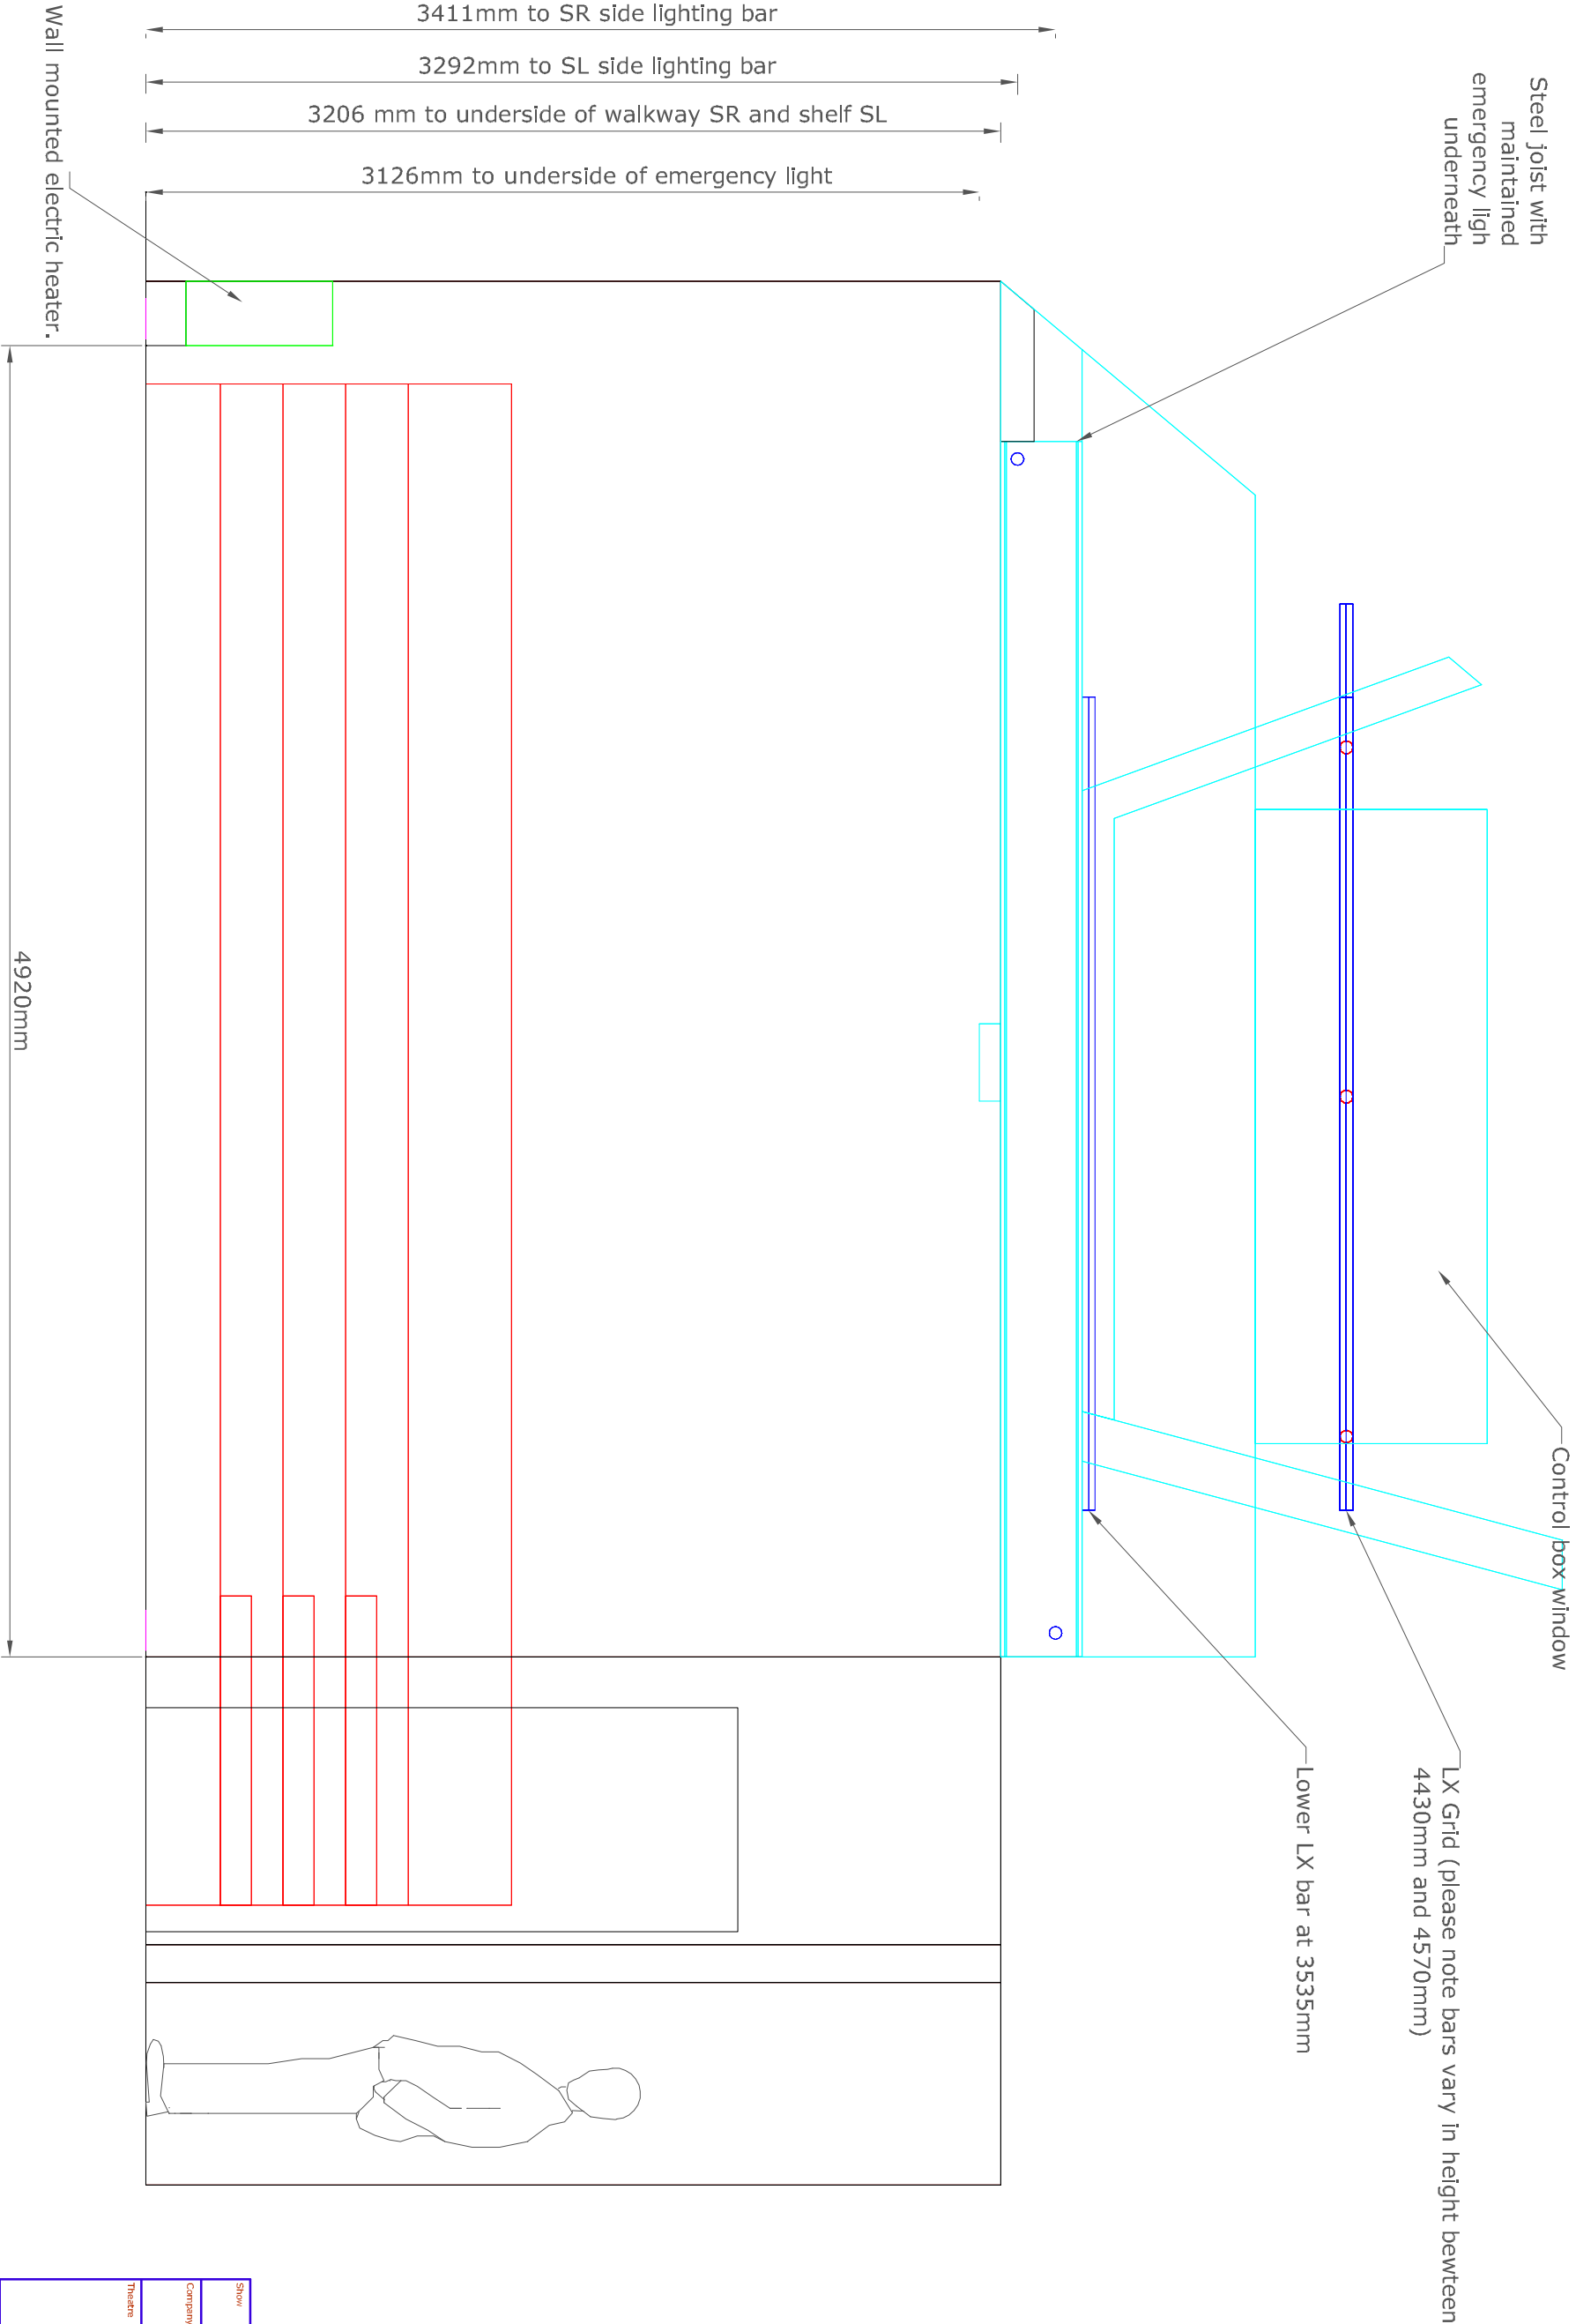

Plans prepared by JD Productions Ltd.  
JD Productions Ltd supplies a full range of productions services to the conference, exhibition and entertainment industries.  
Contact Martin Jady on 07958 735545  
or martinjady@hotmail.com

Snov			
Company			
Theatre	Studio Theatre South Hill Park Arts Centre Bracknell Berks RG12 7PA Tel: 01344 484858 Fax: 01344 41427 www.southhillpark.org.uk		
Artistic Team			
Production Manager			
Reliefs			
Scale	1:25	Original Size	A3
		Date	