


Seats retract to this point.

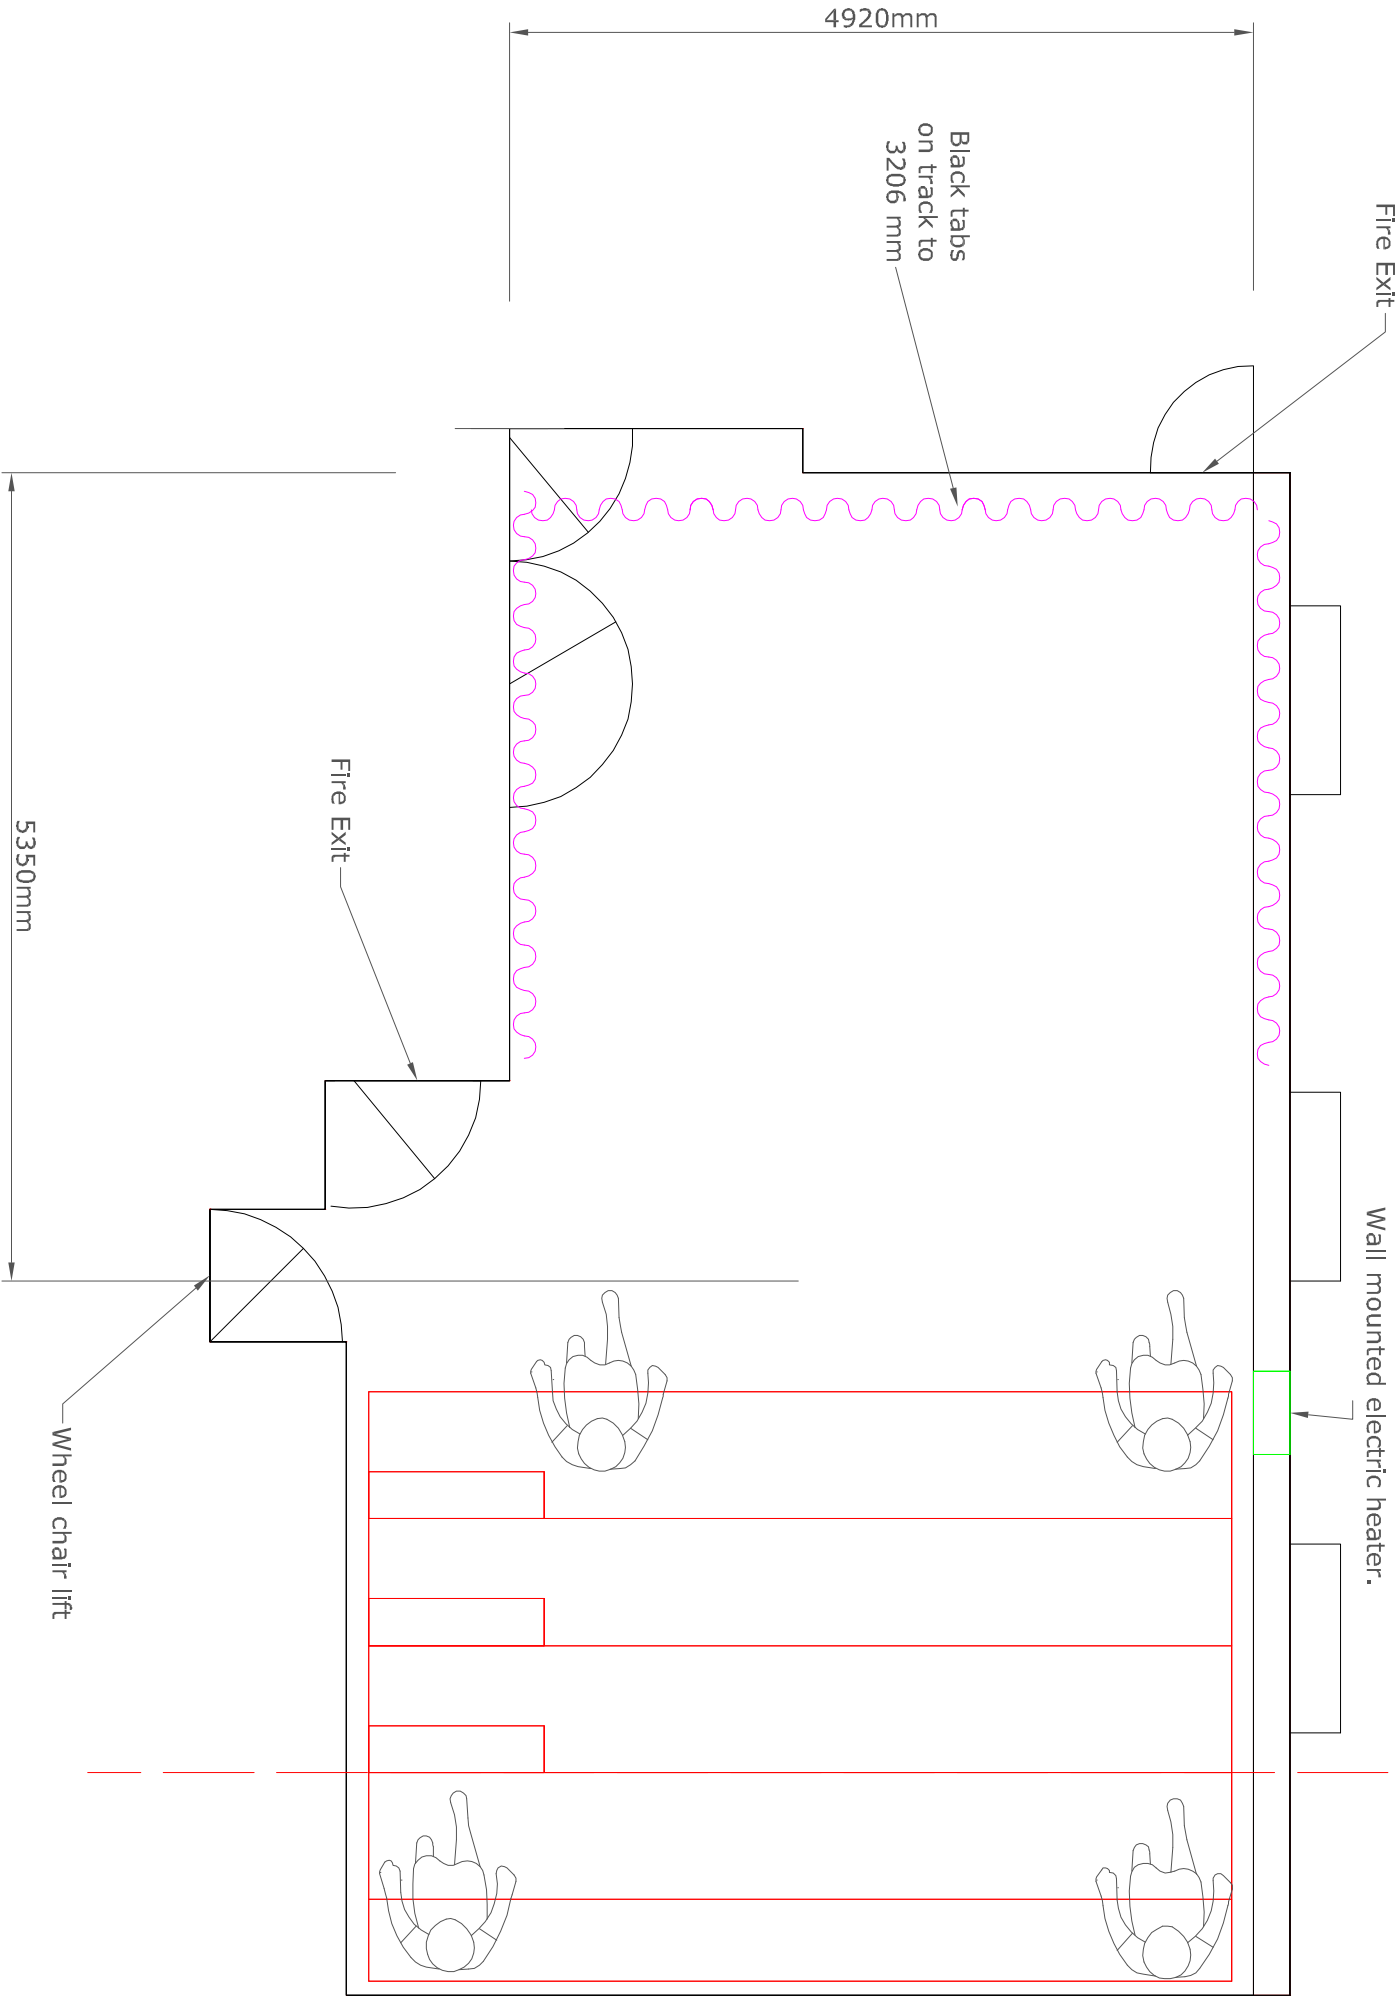

Plans prepared by JD Productions Ltd.

JD Productions Ltd supplies a full range  
of productions services to the  
conference, exhibition and  
entertainment industries.  
Contact Martin Jady on  
07958 735545  
or  
martinjady@hotmail.com

Show			
Company			
Theatre	Studio Theatre South Hill Park Arts Centre Berkshire RG12 7PA Tel: 01344 484858 Fax: 01344 411427 www.southhillpark.org.uk		
Artistic Team			
Production Manager			
Redlins			
Scale	1:50	Original Size	A3
		Date	