


Studio Theatre
South Hill Park Arts Centre.
South Hill Park Trust Ltd accepts no
responsibility and/or liability for
direct or consequential loss or
damage arising from errors or
inaccuracies in this drawing. Any
persons intending to use this
drawing for any purpose should
therefore independently check all
measurements on site. 06/04/2009

Steel joist with maintained emergency ligh underneath

LX Grid (please
note bars vary in
height between
4430mm and
4570mm)

Lower LX bar at 3535mm

Contol box with sliding glass window

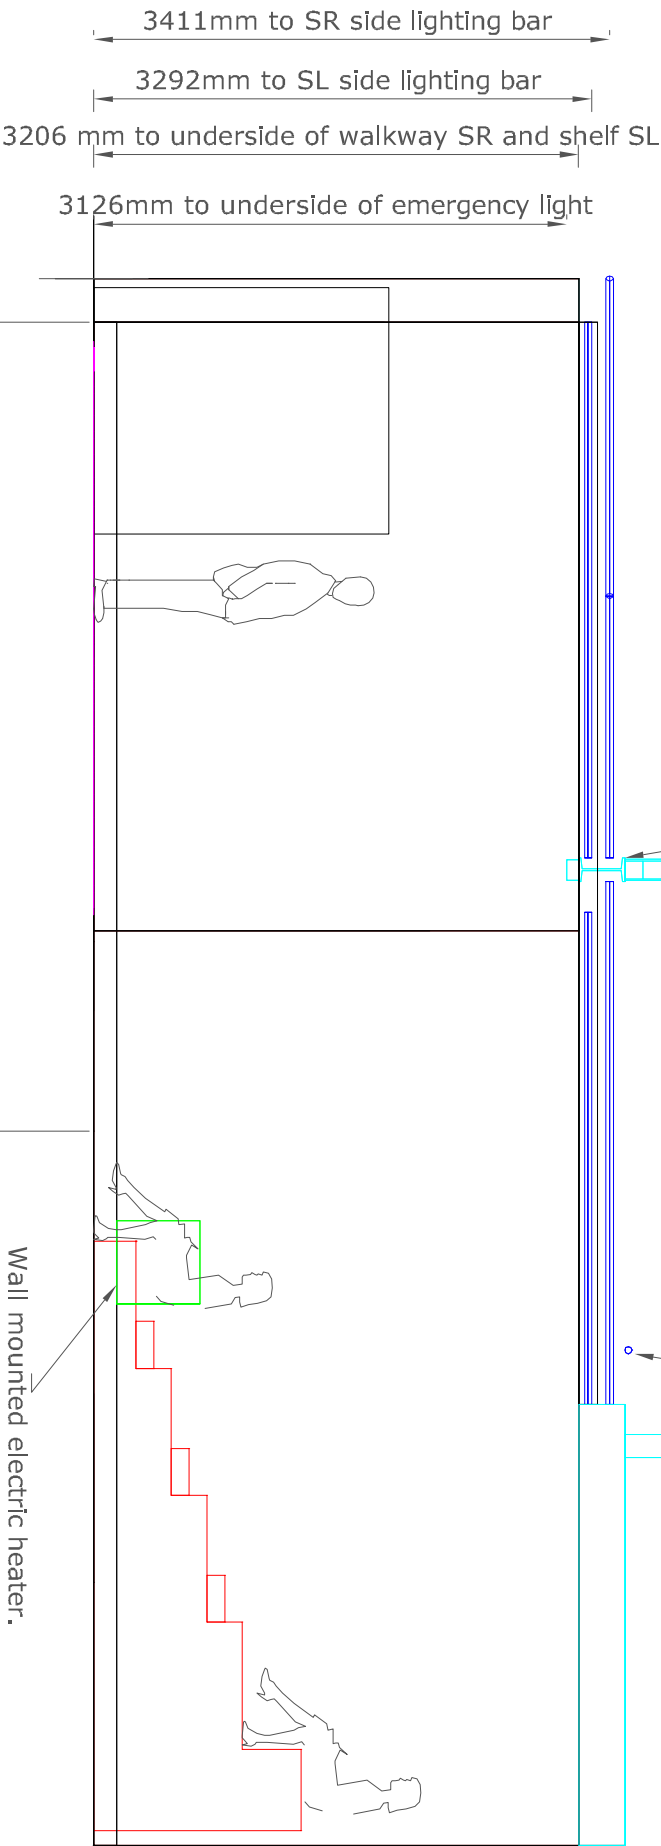

Plans prepared by JD Productions Ltd.

JD Productions Ltd supplies a full range
of productions services to the
conference, exhibition and
entertainment industries.
Contact Martin Jady on
07958 735545
or
martinjady@hotmail.com

Show			
Company			
Theatre	Studio Theatre South Hill Park Arts Centre Bracknell Berks RG12 7PA Tel: 01344 484858 Fax: 01344 411427 www.southhillpark.org.uk		
Artistic Team			
Production Manager			
Redlins			
Scale	1:50	Original Size	A3
Date			